



C断面図 S=1/300

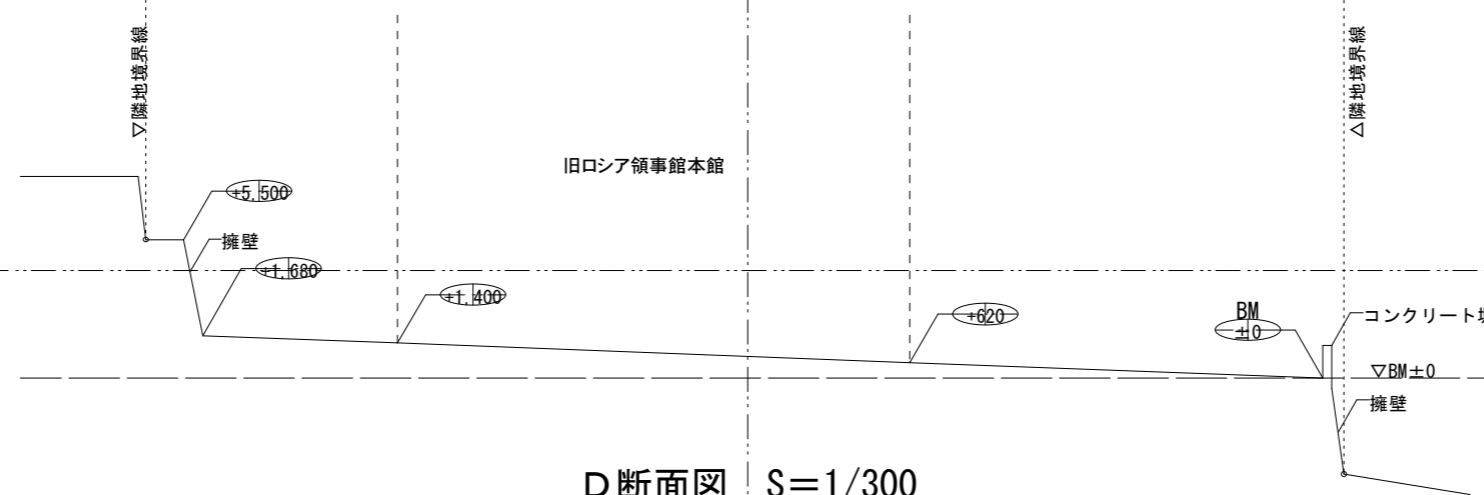

D断面図 S=1/300

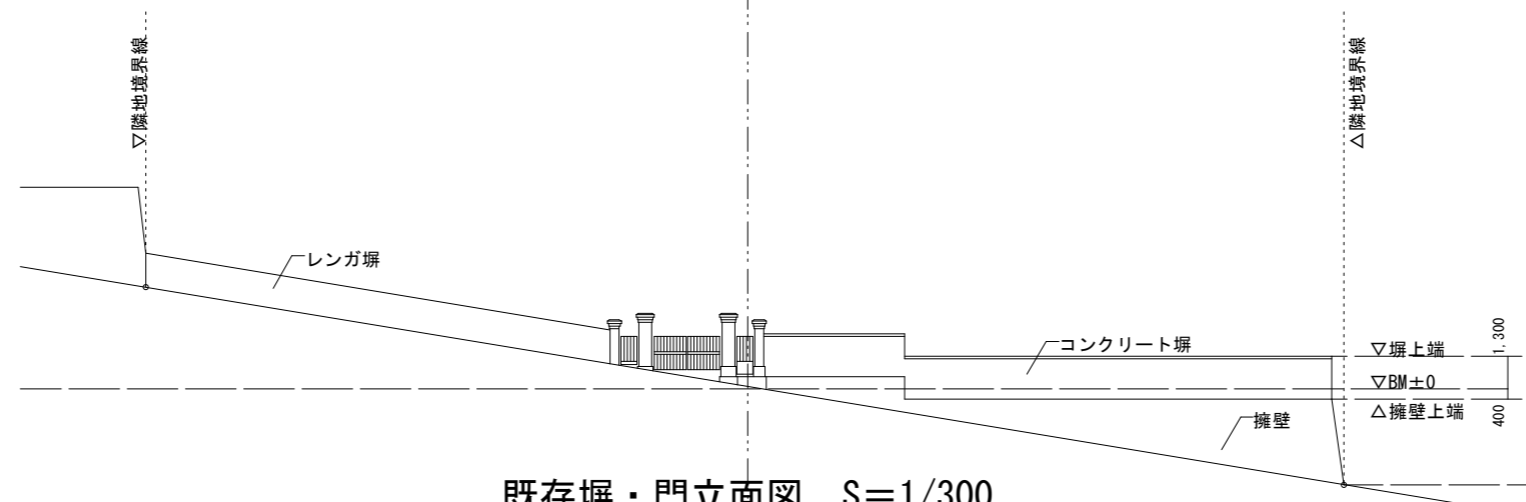

既存塀・門立面図 S=1/300

⊕500・・・BMからの高さを示す